


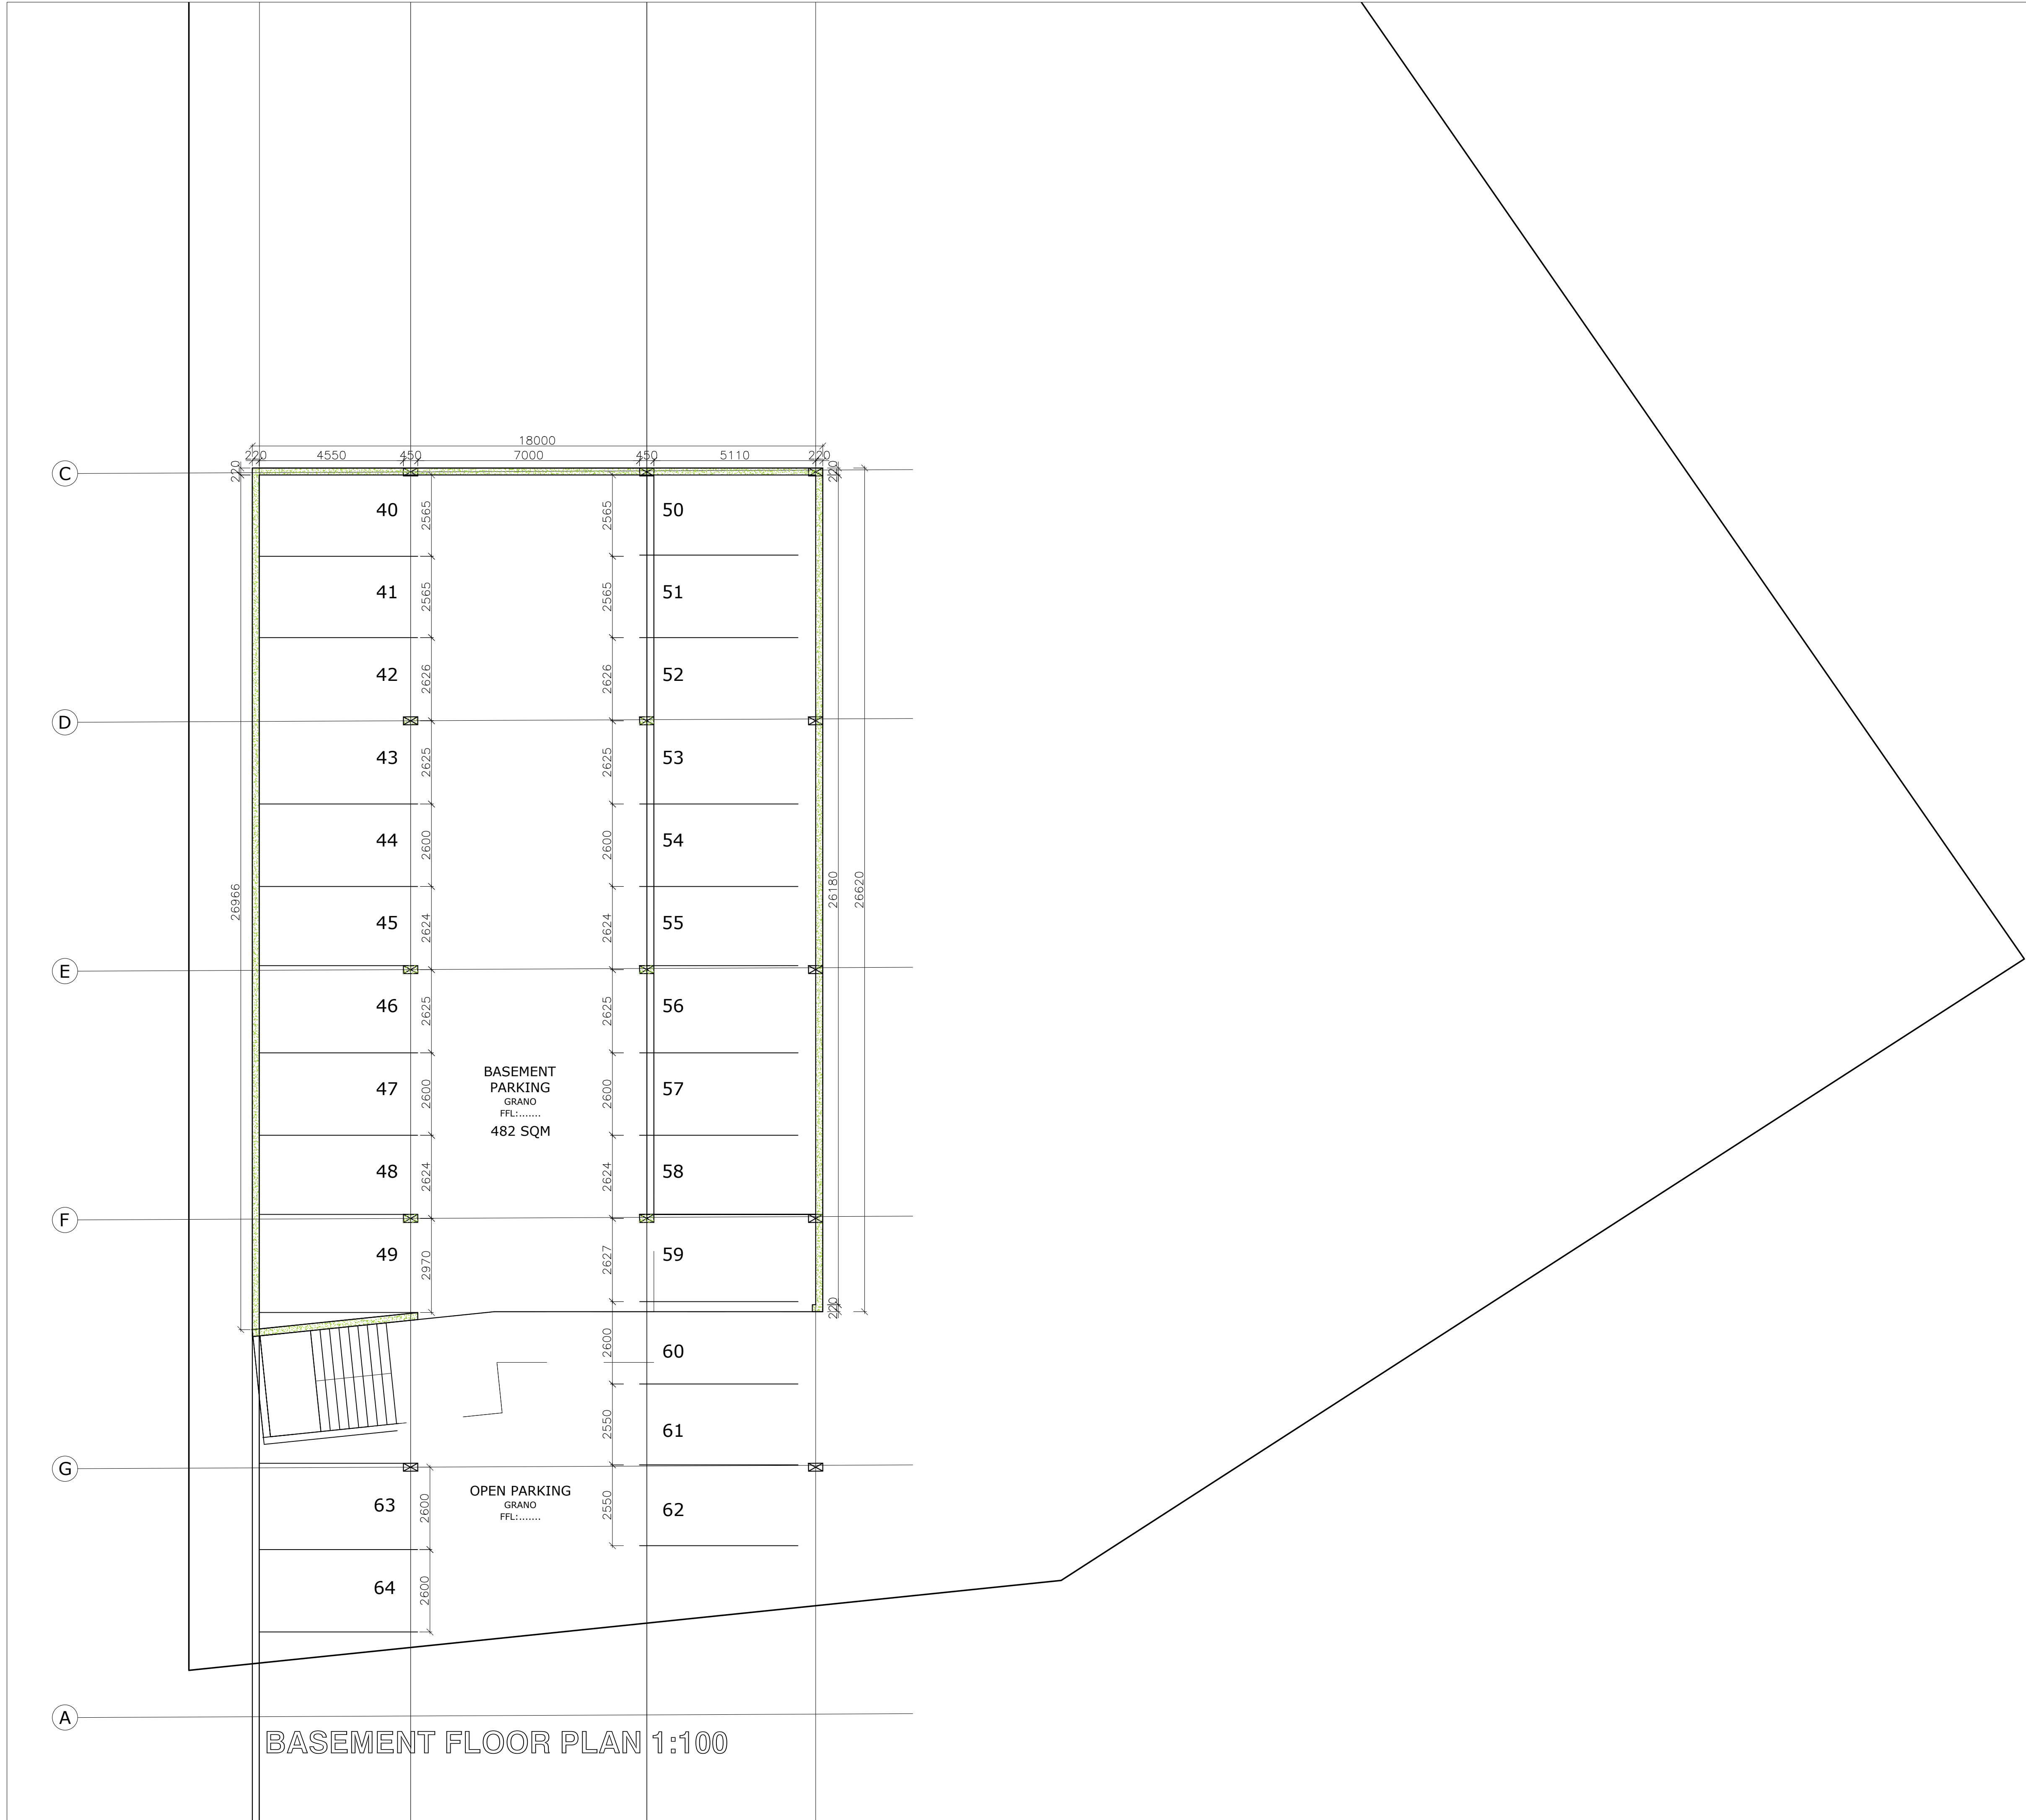

THIS DRAWING AND DESIGN IS SUBJECT TO COPYRIGHT AND MAY NOT BE REPRODUCED IN WHOLE OR PART OR IN ANY MANNER WHATSOEVER WITHOUT WRITTEN PERMISSION FROM CORNEL CLOETE ARCHITECTS AND PROJECT MANAGERS.

COUNCIL STAMP

NO	DATE	DESCRIPTION
REVISION SCHEDULE		

ESTATE STAMP

ARCHITECT

REGISTERED PROPERTY OWNER



DIRECTOR: CORNEL CLOETE | SACAP: PR.ARCH 24743077 | Po.Box 6461 Zimbabwe 4418
OFFICE: 032 538 1089 | MOBILE: 082 322 1405 | cornel@ccarch.co.za

PROJECT: PROPOSED NEW RETAIL & RESIDENTIAL UNITS FOR GURUVADU GROUP (PTY) LTD ON ERF 2580, DOUGLAS CROWE DRIVE, BALLITOVILLE.

CLIENT: GURUVADU GROUP (PTY) LTD.

DRAWING DESCRIPTION:
GROUND FLOOR PLAN

BUILDING CLASSIFICATION:
F2 - SMALL SHOP / H3 - DOMESTIC RESIDENCE / G1 - OFFICES

AUTHOR: MR. K DICKS CAT 46035192

CHECKED BY:

CONCEPT DRAWING

PROJECT NO.	P/A PLAN NO:
DRAWING NO.	SHEET:
DATE:	REVISION: 1